
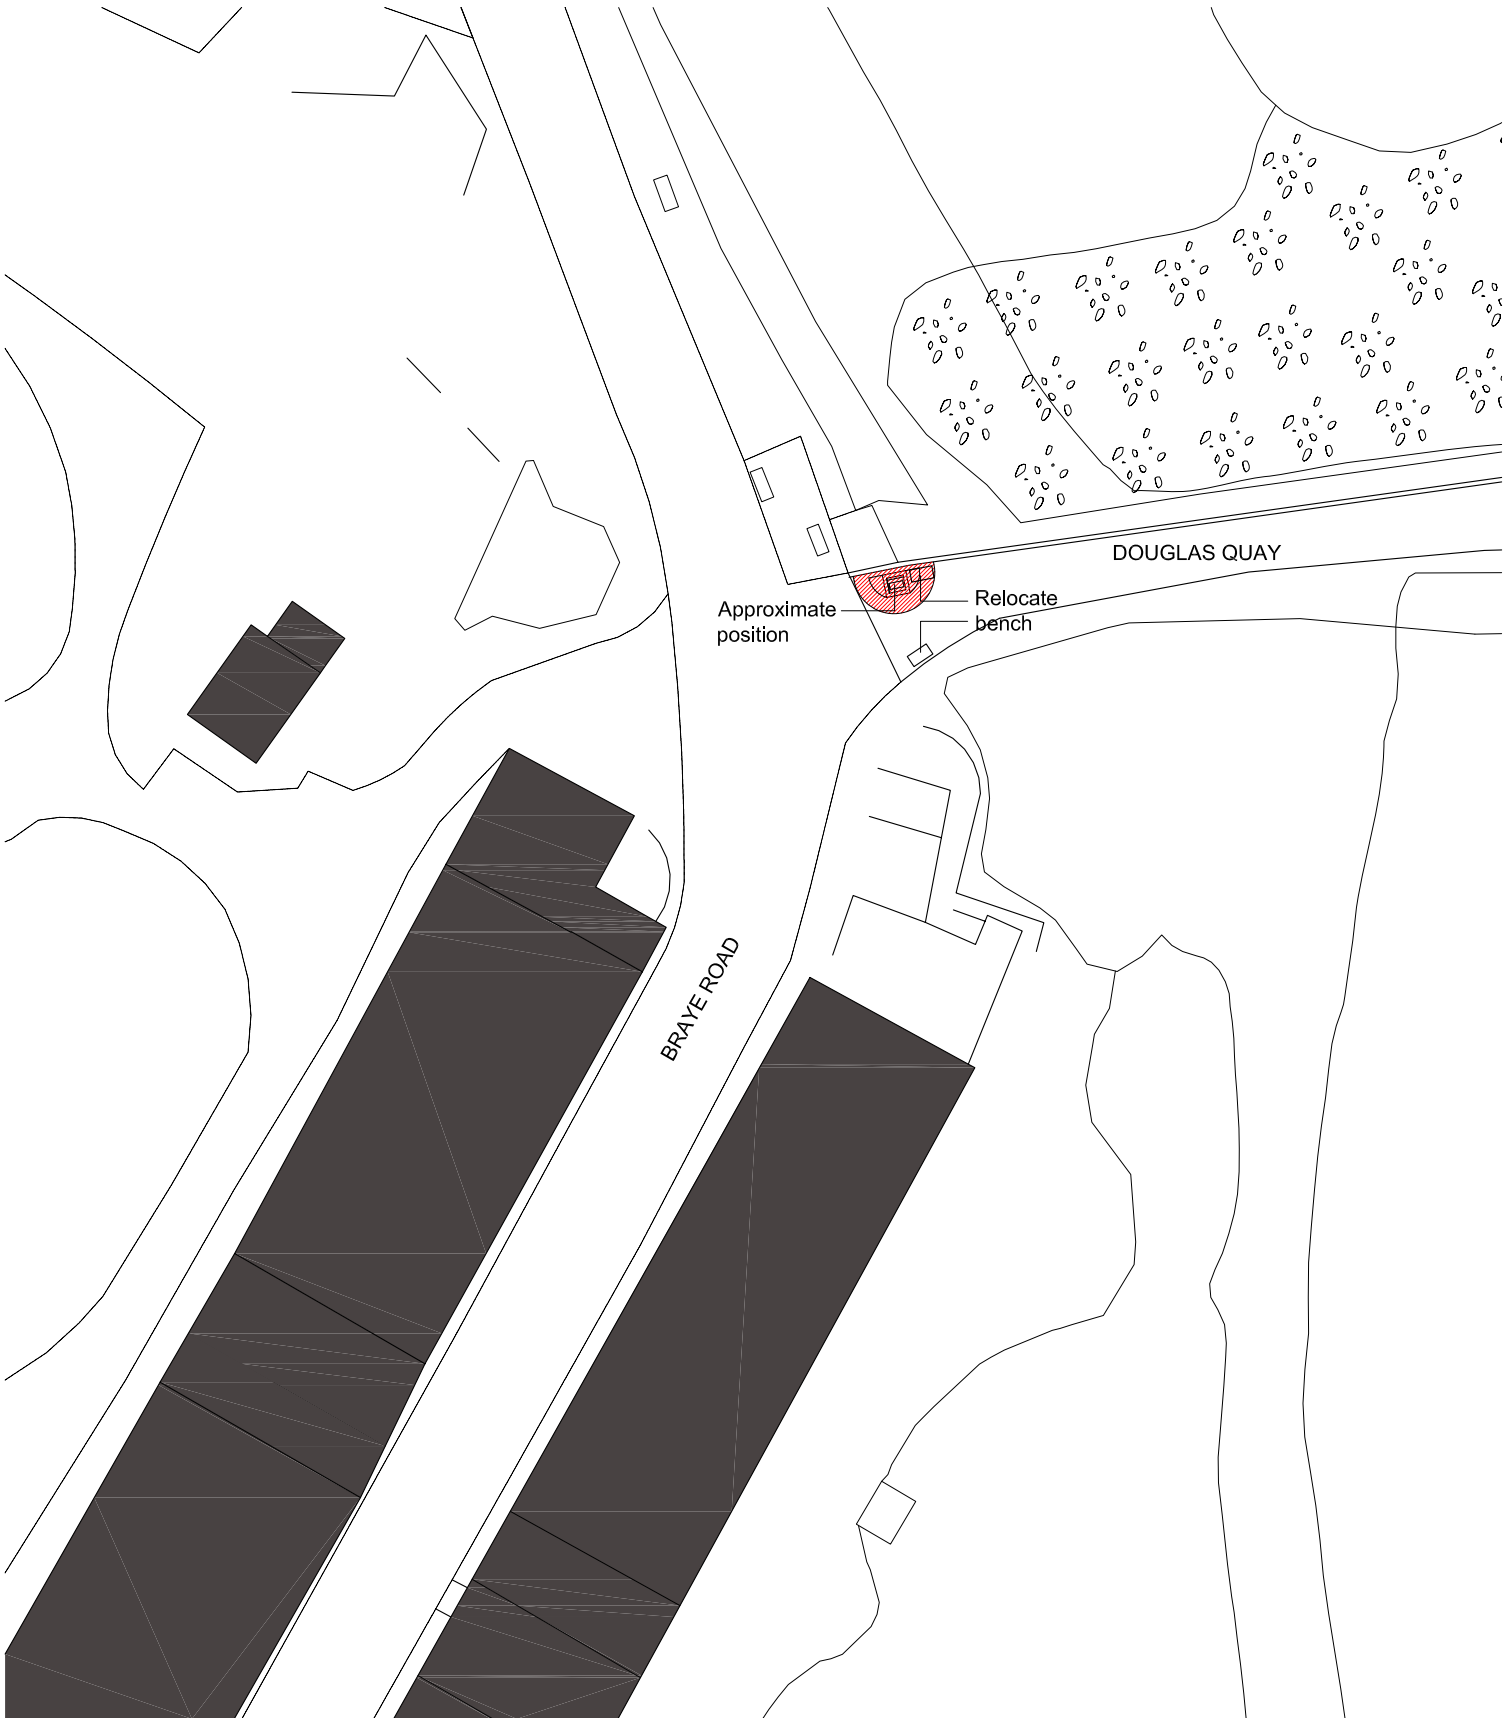



All dimensions are to be checked on site, any discrepancies are to be reported to the Architect before work commences. Do not scale from this drawing.

This drawing is to be read in conjunction with all relevant consultants and specialists drawings / documents, any discrepancies are to be reported to the Architect before the affected work commences.

All structural components shown are indicative only. Details / calculations of structural members are to be provided by the Structural Engineer.

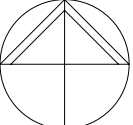

 NORTH	Location DOUGLAS QUAY, BRAYE HARBOUR	hamon architects <small>HAMON ARCHITECTS LTD. QUEEN ELIZABETH STREET ST. ANNE ALDERNEY GY9 3TB COMPANY NO. 1813 TEL: 01481 822210 E-MAIL: doug.hamon@cwgsy.net</small>				A564
	Status D DETAILED PROPOSALS	Project HMS AFFRAY MEMORIAL	Drawing Title Location Plan			
	Description 5 OBTAIN CLIENT APPROVAL	Job No. A564	Drawing no. 001	Revision A	Scale 1:500 @ A3	Date June 2011
	<small>This Drawing copyright by Hamon Architects Ltd. and is intended only for the purposes related to the RIBA work stage status as listed above</small>					

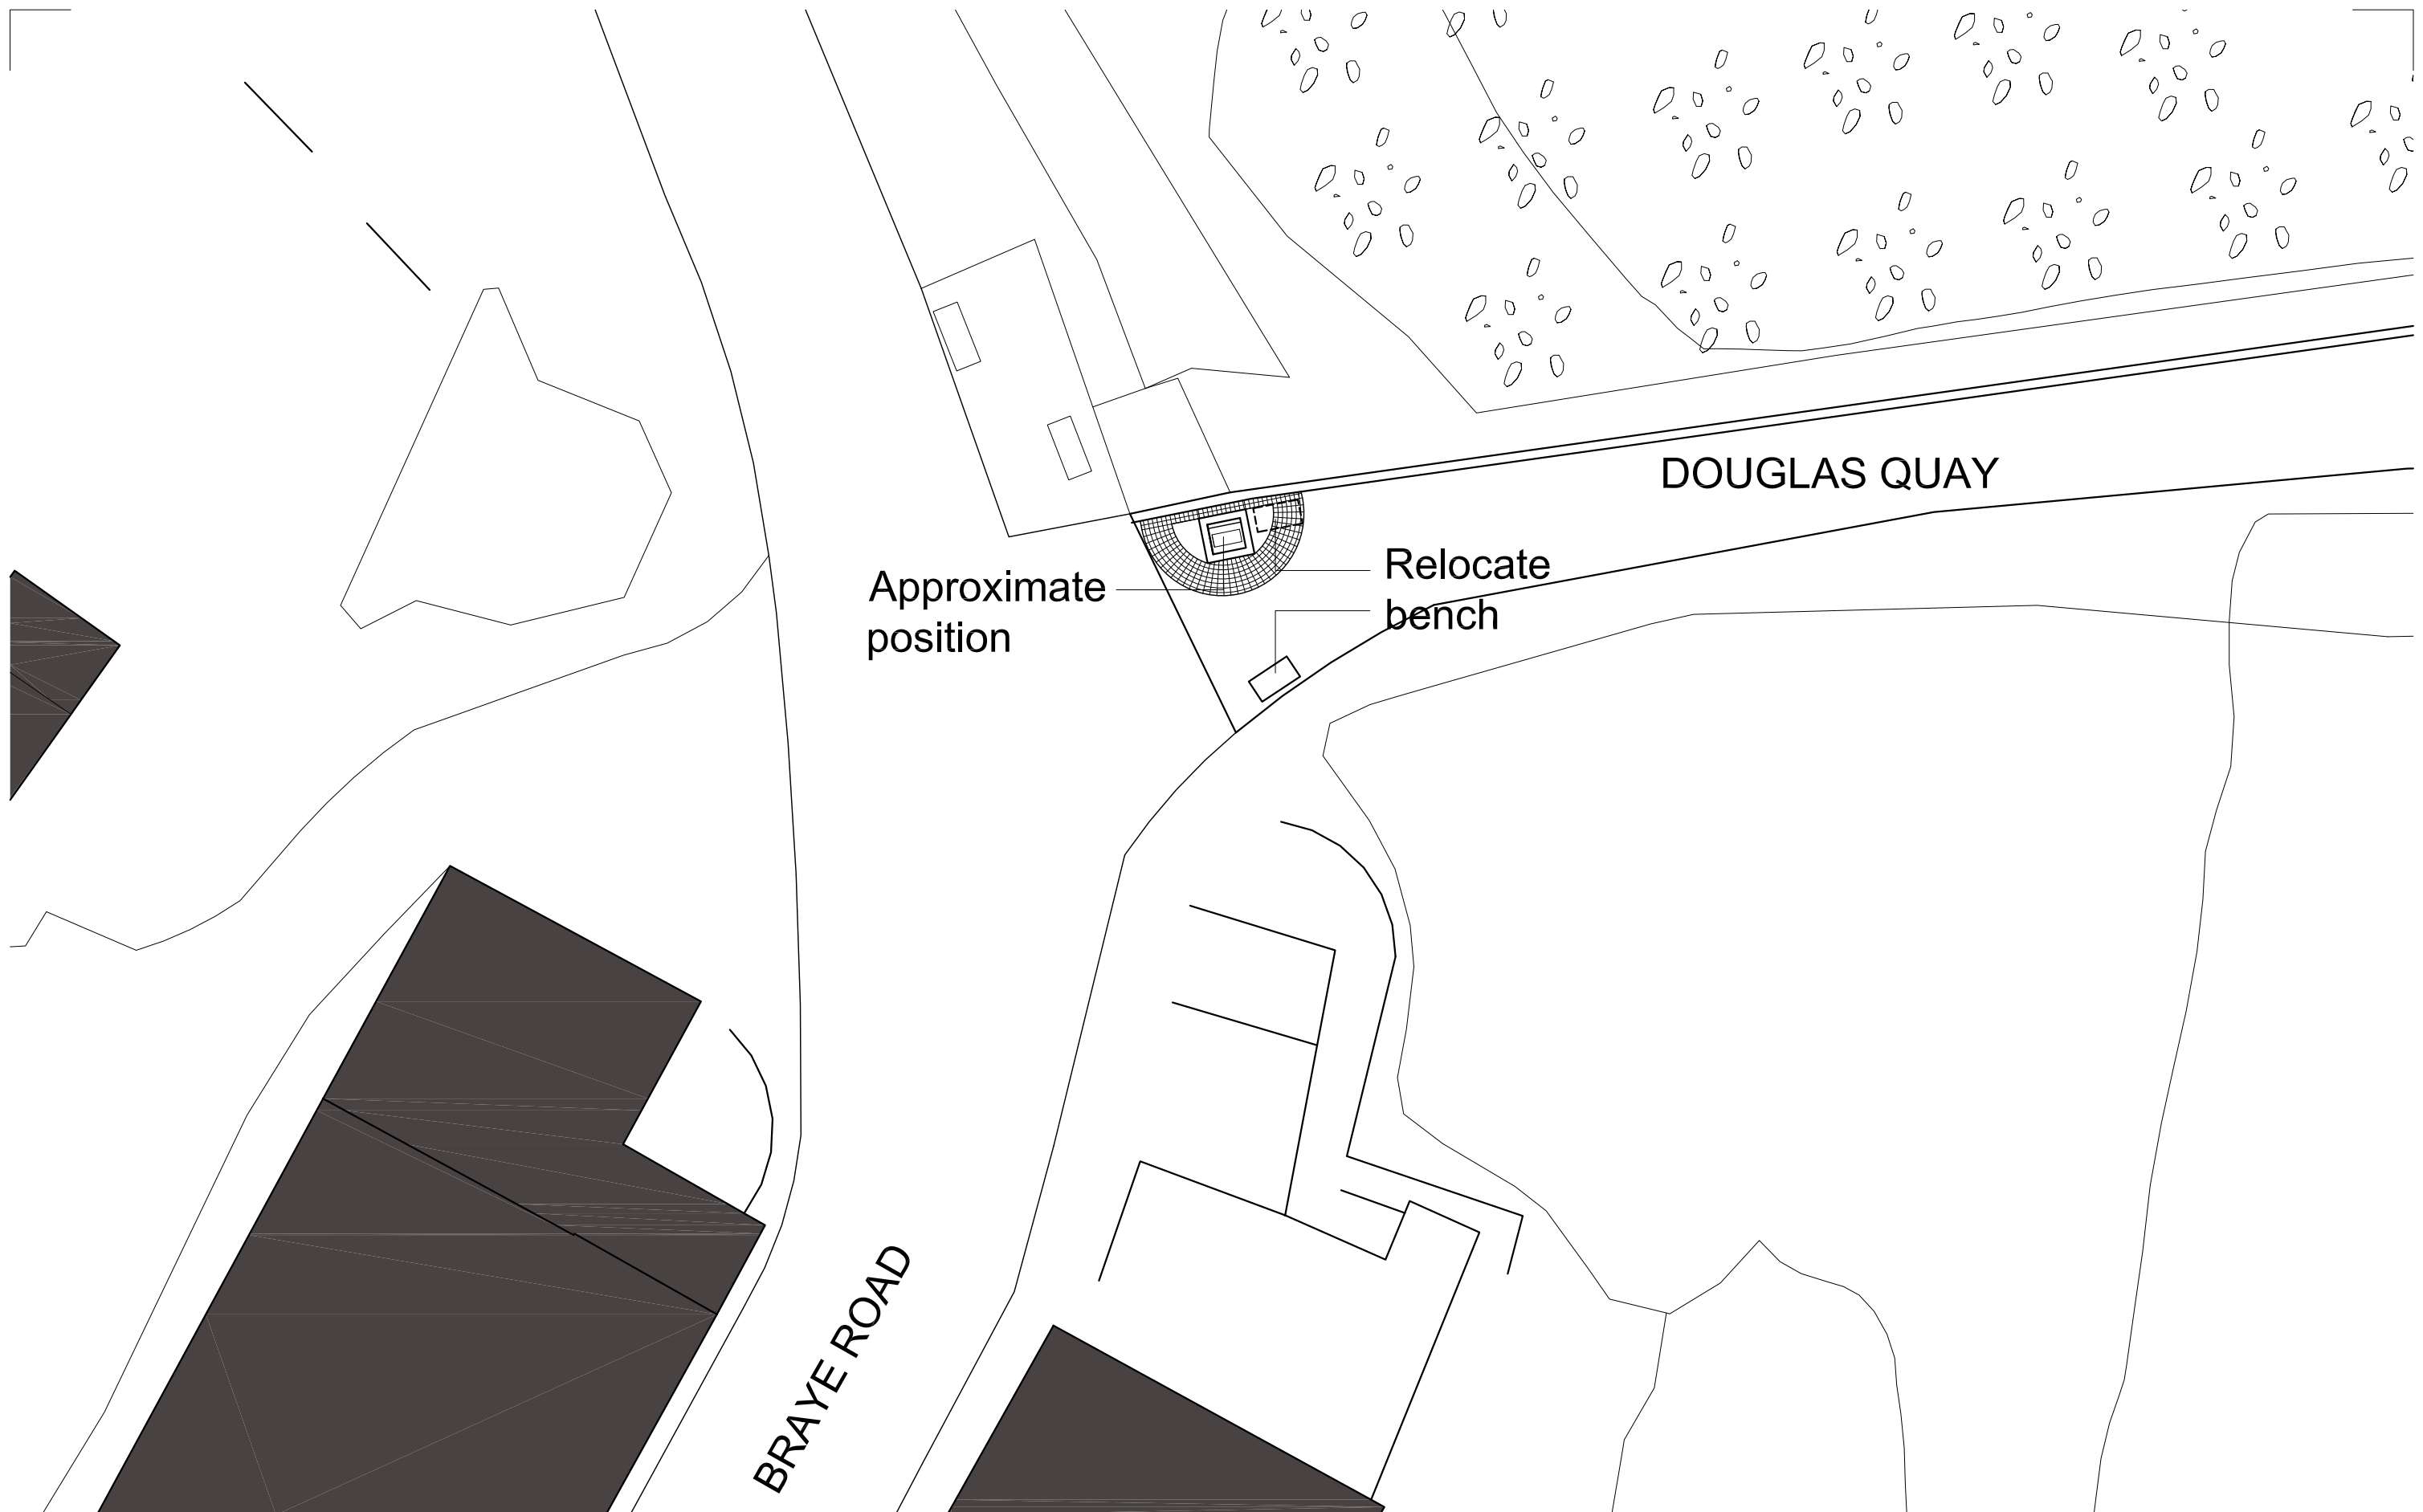


All dimensions are to be checked on site, any discrepancies are to be reported to the Architect before work commences. Do not scale from this drawing.

This drawing is to be read in conjunction with all relevant consultants and specialists drawings / documents, any discrepancies are to be reported to the Architect before the affected work commences.

All structural components shown are indicative only. Details / calculations of structural members are to be provided by the Structural Engineer.

Revisions

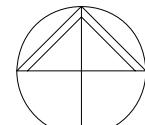

NORTH

Location
DOUGLAS QUAY, BRAYE HARBOUR

Status
D DETAILED PROPOSALS

Description
5 OBTAIN CLIENT APPROVAL

This Drawing copyright by Hamon Architects Ltd. and is intended only for the purposes related to the RIBA work stage status as listed above

hamon architects

HAMON ARCHITECTS LTD. QUEEN ELIZABETH STREET ST. ANNE ALDERNEY GY9 3TB
COMPANY NO. 1813 TEL: 01481 822210 E-MAIL: doug.hamon@cwgsy.net

Project
HMS AFFRAY MEMORIAL

Drawing Title
SITE PLAN

Job No.
A564


Drawing no.
002

Revision
-


Scale
1:200 @ A3

Date
JUNE 2011


A564

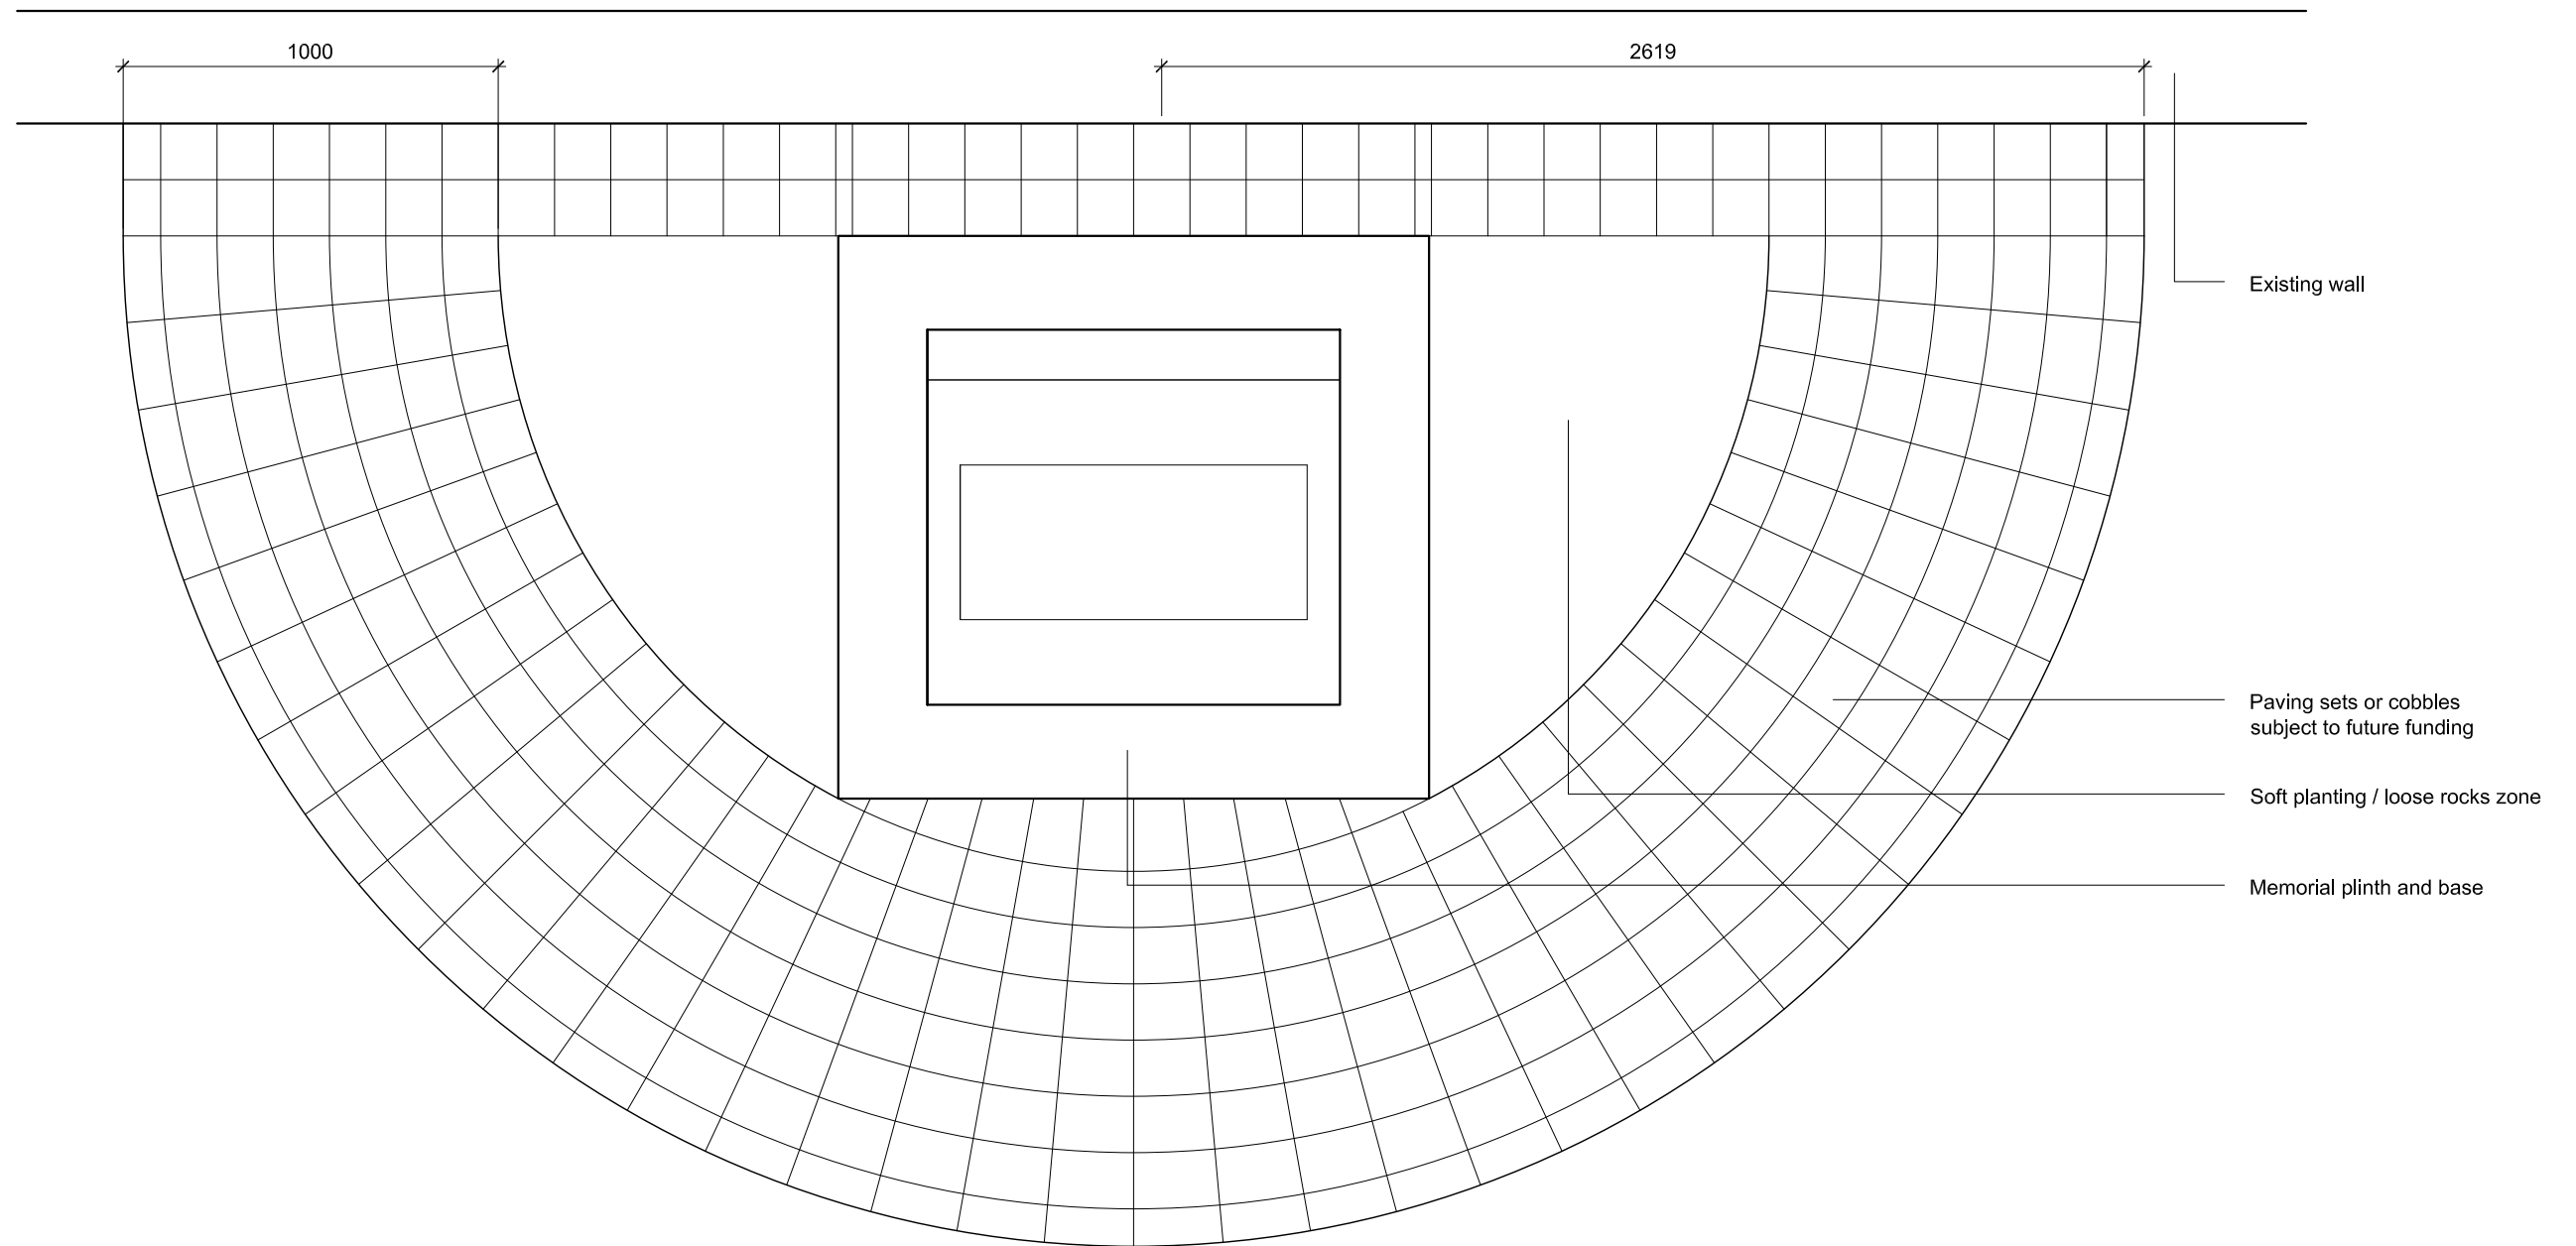


Plan
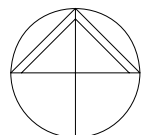
<p>All dimensions are to be checked on site, any discrepancies are to be reported to the Architect before work commences. Do not scale from this drawing.</p> <p>This drawing is to be read in conjunction with all relevant consultants and specialists drawings / documents, any discrepancies are to be reported to the Architect before the affected work commences.</p> <p>All structural components shown are indicative only. Details / calculations of structural members are to be provided by the Structural Engineer.</p>	Revisions	 <p>NORTH</p>	<p>Location DOUGLAS QUAY, BRAYE HARBOUR</p>		<p>hamon architects</p>		
			<p>Status D DETAILED PROPOSALS</p>		<p>HAMON ARCHITECTS LTD. QUEEN ELIZABETH STREET ST.ANNE ALDERNEY GY9 3TB COMPANY NO. 1813 TEL: 01481 822210 E-MAIL: doug.hamon@cwgsy.net</p>		<p>Drawing Title PROPOSED PLAN</p>
			<p>Description 5 OBTAIN CLIENT APPROVAL</p>		<p>Project HMS AFFRAY MEMORIAL</p>		
			<p>This Drawing copyright by Hamon Architects Ltd. and is intended only for the purposes related to the RIBA work stage status as listed above</p>		<p>Job No. A564</p>	<p>Drawing no. 003</p>	<p>Revision -</p>

A564

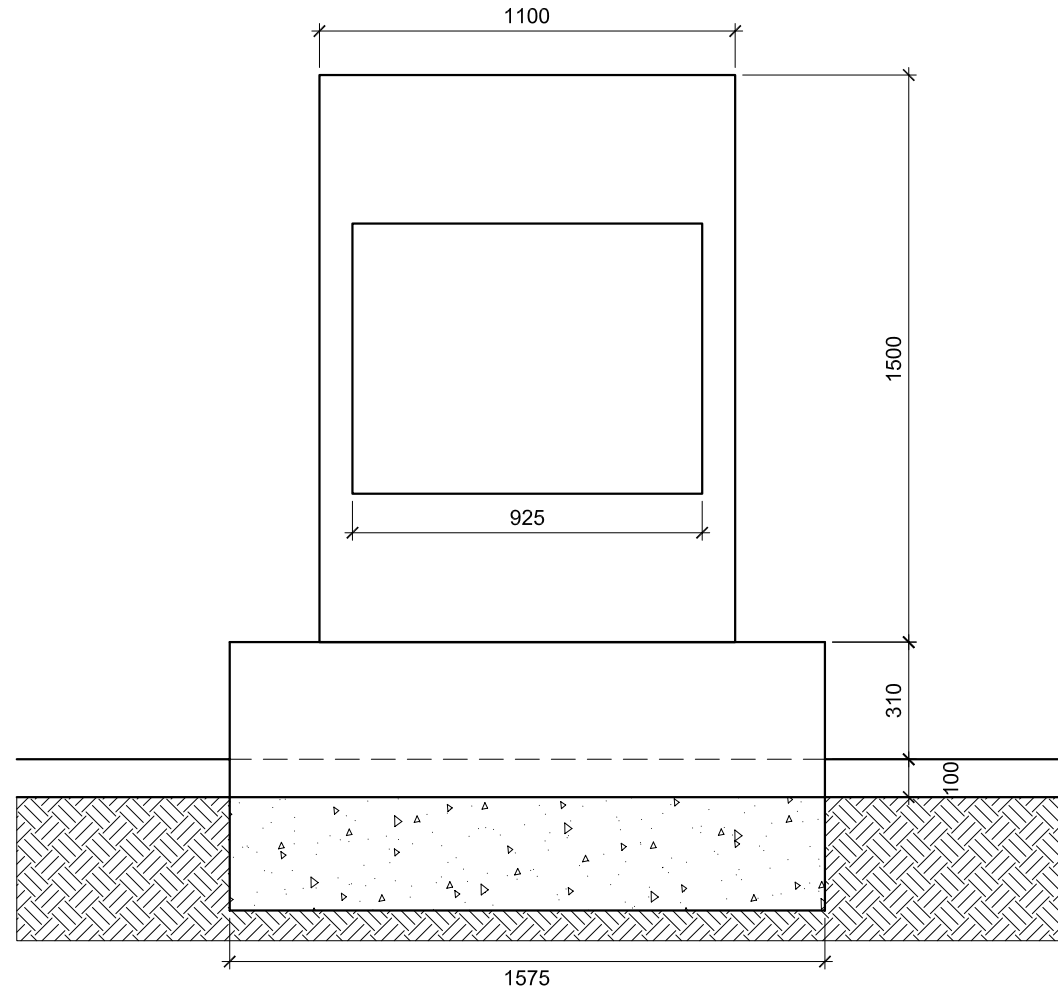

Front Elevation

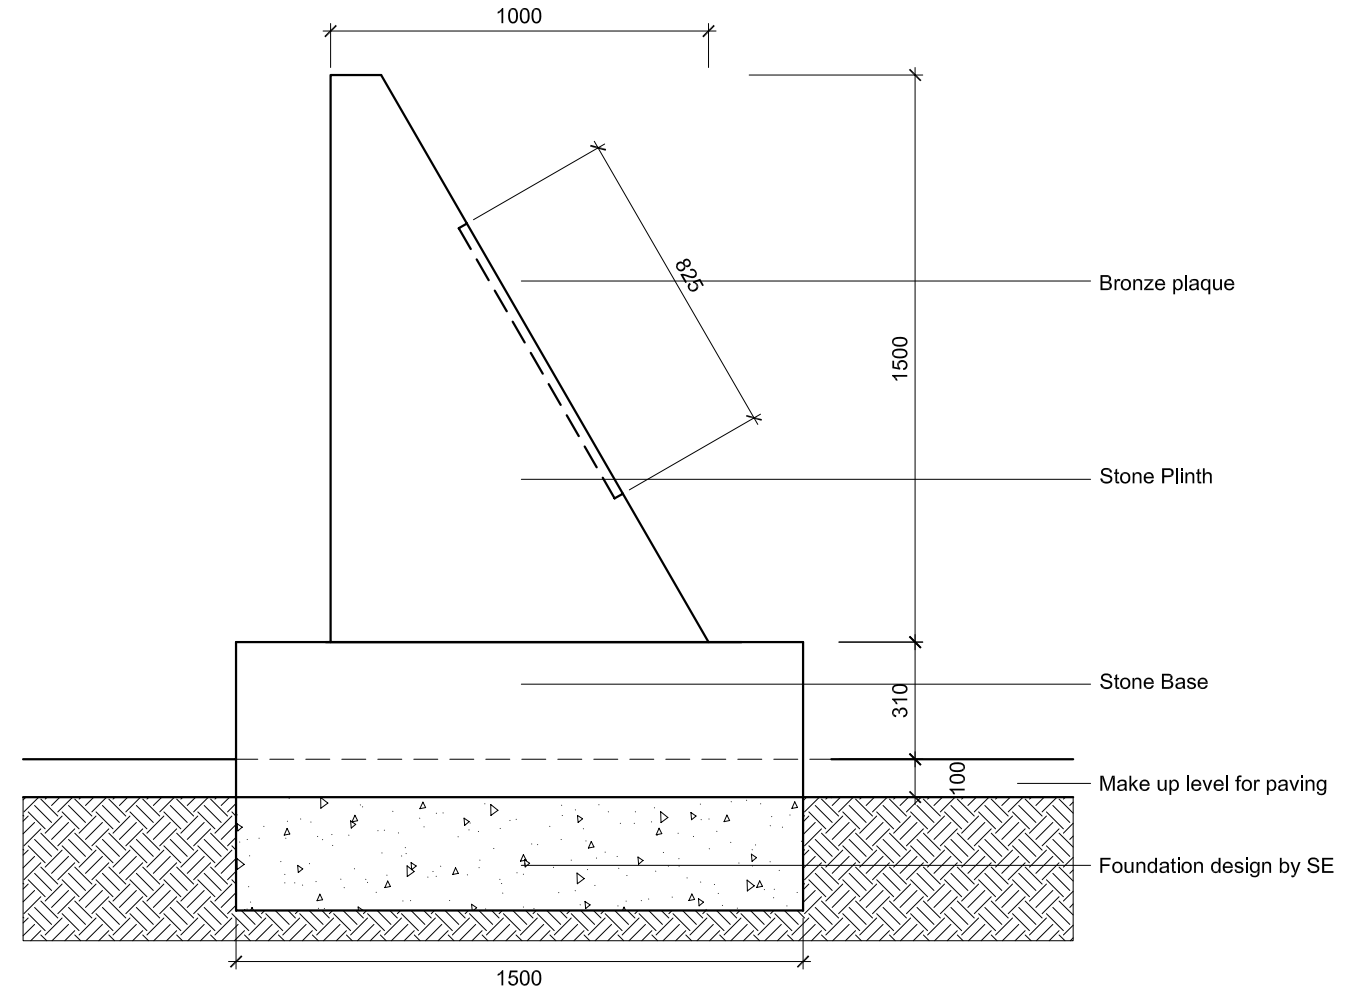


Side Elevation

All dimensions are to be checked on site, any discrepancies are to be reported to the Architect before work commences. Do not scale from this drawing.

This drawing is to be read in conjunction with all relevant consultants and specialists drawings / documents, any discrepancies are to be reported to the Architect before the affected work commences.

All structural components shown are indicative only. Details / calculations of structural members are to be provided by the Structural Engineer.

Revisions

 

NORTH

Location
DOUGLAS QUAY, BRAYE HARBOUR

Status
D DETAILED PROPOSALS

Description
5 OBTAIN CLIENT APPROVAL

This Drawing copyright by Hamon Architects Ltd. and is intended only for the purposes related to the RIBA work stage status as listed above

hamon architects

HAMON ARCHITECTS LTD. QUEEN ELIZABETH STREET ST. ANNE ALDERNEY GY9 3TB
COMPANY NO. 1813 TEL: 01481 822210 E-MAIL: doug.hamon@cwgsy.net

Project
HMS AFFRAY MEMORIAL

Drawing Title
PROPOSED ELEVATIONS

Job No.
A564

Drawing no.
004

Revision
-

Scale
1:20 @ A3

Date
JUNE 2011



A564

All dimensions are to be checked on site, any discrepancies are to be reported to the Architect before work commences. Do not scale from this drawing.

This drawing is to be read in conjunction with all relevant consultants and specialists drawings / documents, any discrepancies are to be reported to the Architect before the affected work commences.

All structural components shown are indicative only. Details / calculations of structural members are to be provided by the Structural Engineer.

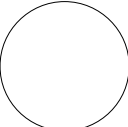

 NORTH	Location DOUGLAS QUAY, BRAYE HARBOUR				A564
	Status D DETAILED PROPOSALS	HAMON ARCHITECTS LTD. QUEEN ELIZABETH STREET ST.ANNE ALDERNEY GY9 3TB COMPANY NO. 1813 TEL: 01481 822210 E-MAIL: doug.hamon@cwgsy.net			
	Description 5 OBTAIN CLIENT APPROVAL	Project HMS AFFRAY MEMORIAL	Drawing Title 3D VISUAL		
	This Drawing copyright by Hamon Architects Ltd. and is intended only for the purposes related to the RIBA work stage status as listed above	Job No. A564	Drawing no. 3DS001	Revision 	